


DBILLING
c:\cadd\design\774645es.483
03/06/01 08:39:45 AM
STARTING DATE: 03/02/00
DRAWN BY: D. BILLINGSLEY
DATE LAST REV.:
DRAFT, CHK, BY:
ENGR, CHK, BY: J. JENKINS
INITIATOR: T. WINTON
PROJ. MGR: J. YACOB
PROJ. NO.: 774645
DWG. NO.: ...774645es.483

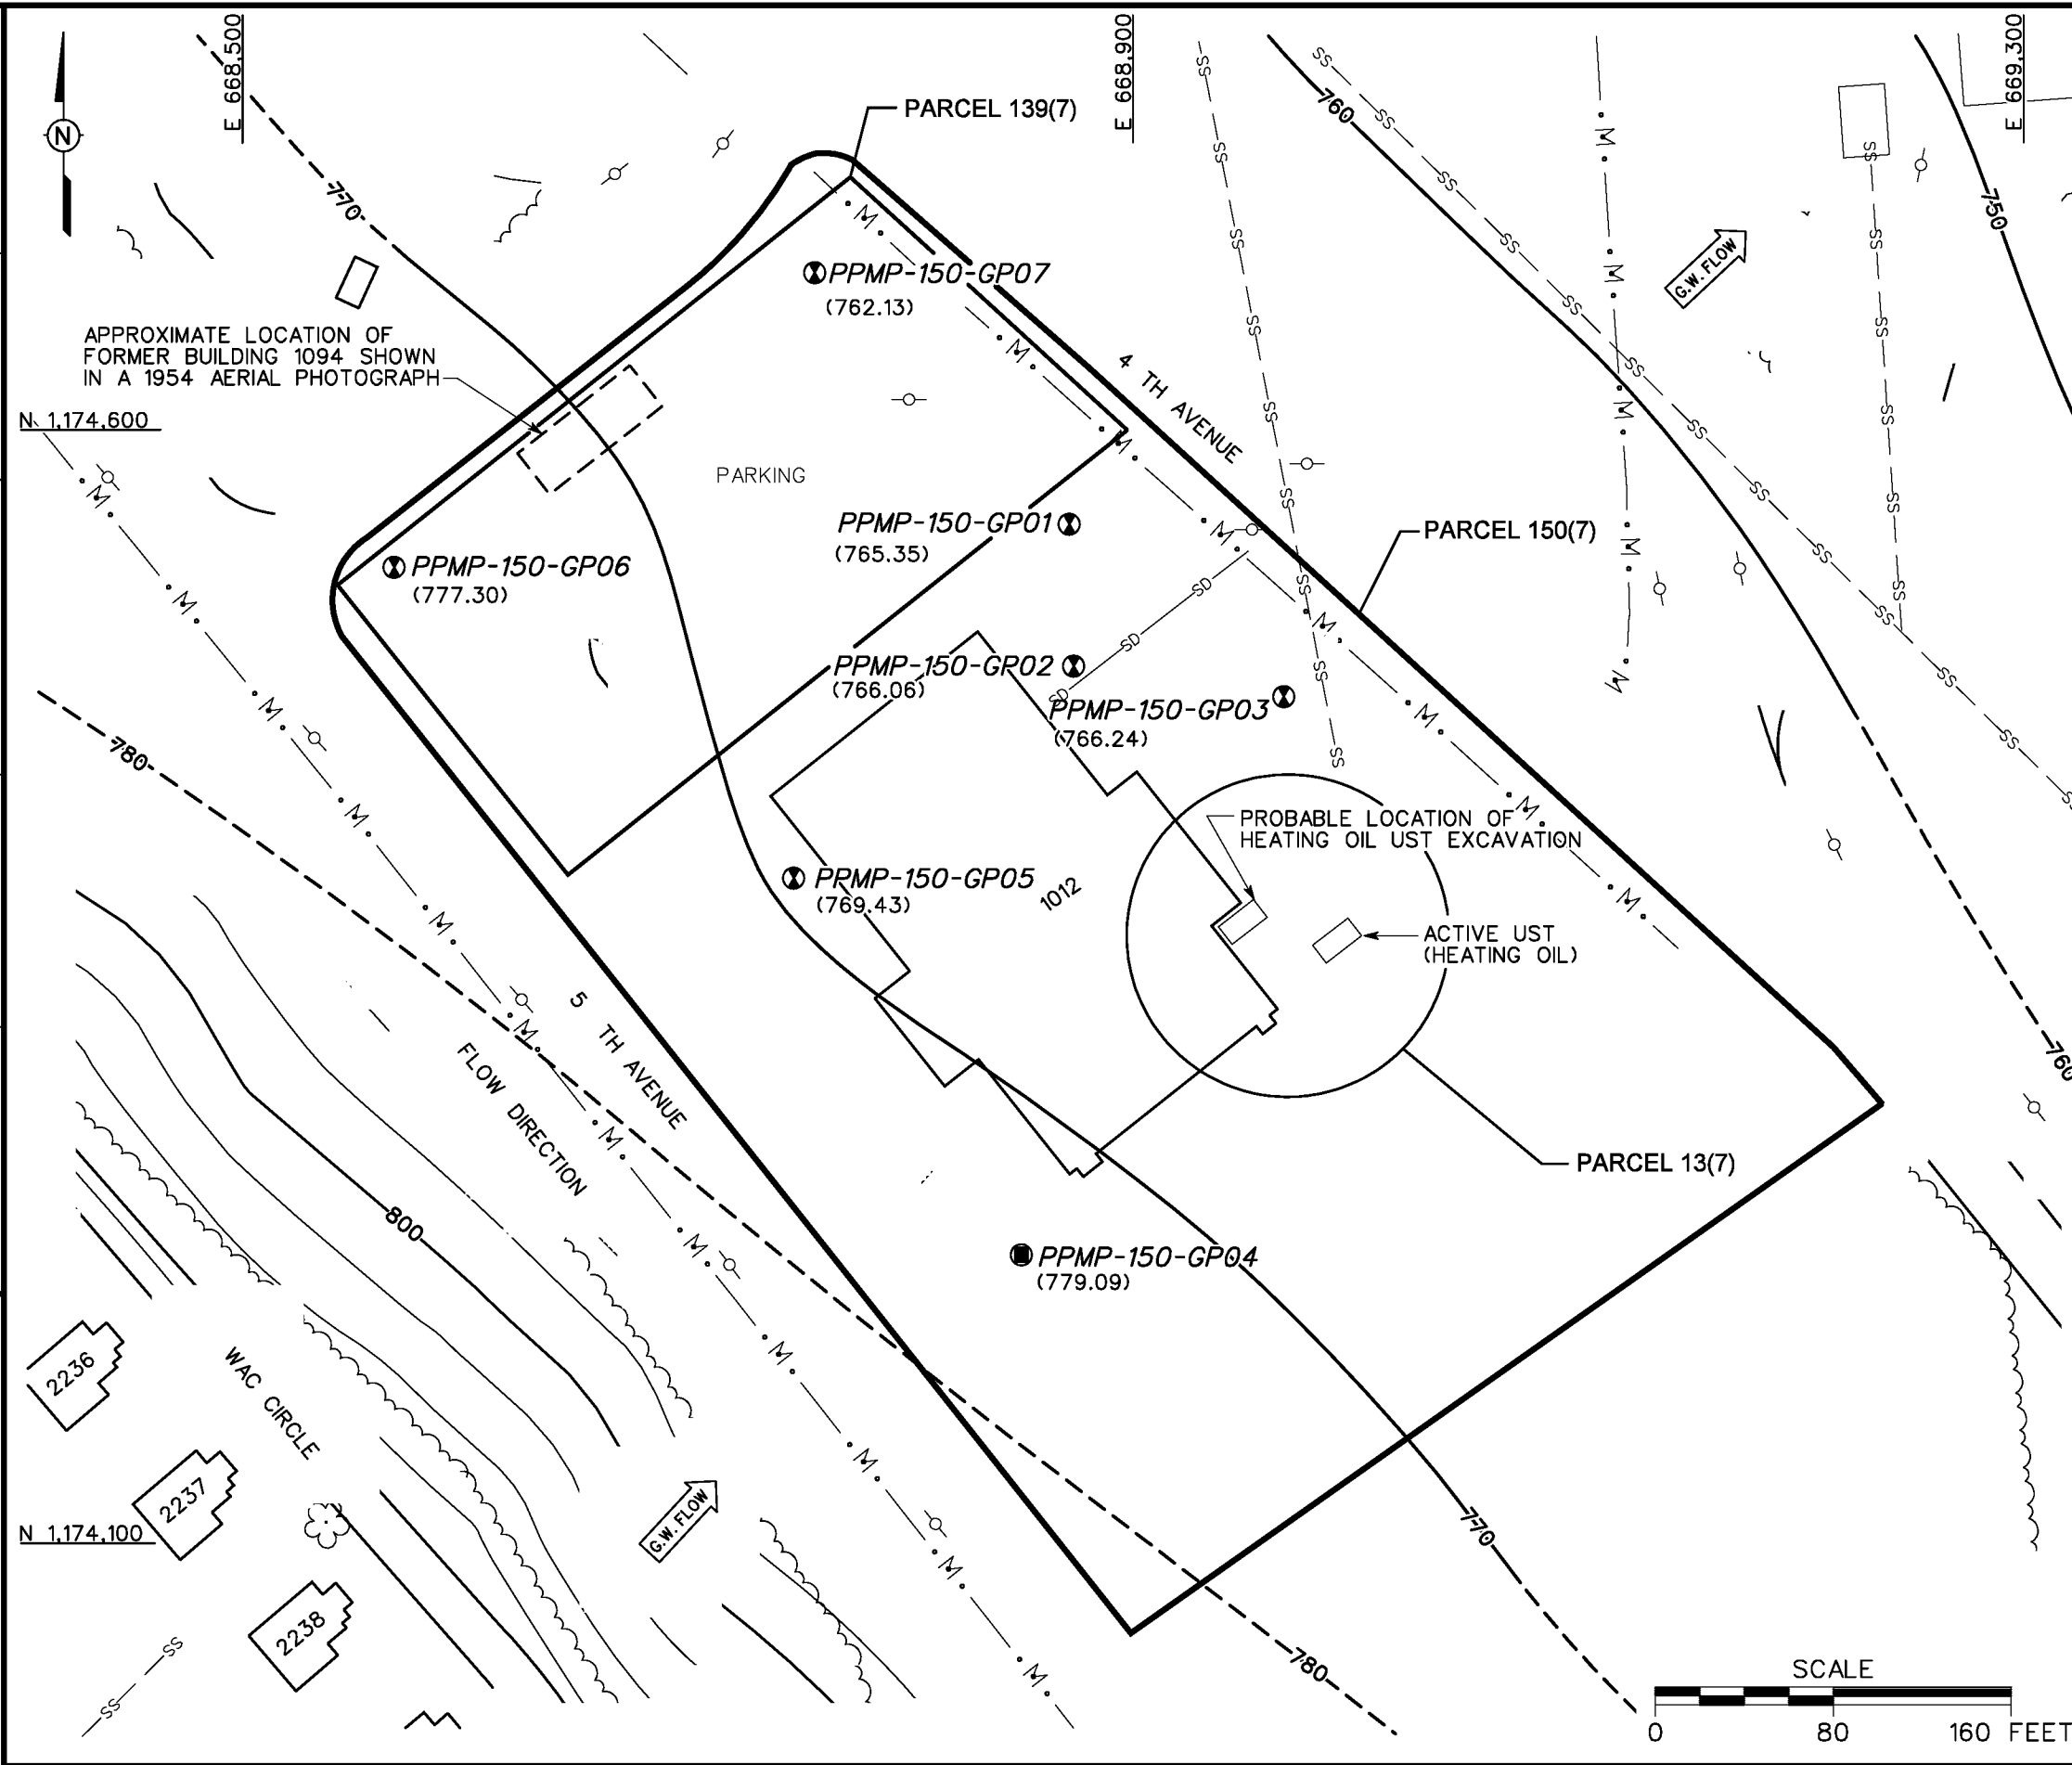

- LEGEND**
- UNIMPROVED ROADS AND PARKING
 - PAVED ROADS AND PARKING
 - BUILDING
 - TOPOGRAPHIC CONTOURS (CONTOUR INTERVAL - 5 FOOT)
 - GROUNDWATER ELEVATION CONTOURS (DASHED WHERE INFERRED)
 - (766.06) GROUNDWATER ELEVATION (FT MSL) (MARCH 14, 2000)
 - GROUNDWATER FLOW DIRECTION
 - TREES / TREELINE
 - PARCEL BOUNDARY
 - MANMADE SURFACE DRAINAGE FEATURE
 - FENCE
 - UTILITY POLE
 - SANITARY SEWER LINE
 - STORM DRAINAGE LINE
 - GROUNDWATER AND SUBSURFACE SOIL SAMPLE LOCATION
 - MONITORING WELL INSTALLED (NOT SAMPLED DUE TO LACK OF WATER) SUBSURFACE SOIL SAMPLE COLLECTED

FIGURE 4-3
GROUNDWATER ELEVATIONS
FORMER MOTOR POOL AREA 1000
PARCELS 150(7), 13(7), AND 139(7)

U. S. ARMY CORPS OF ENGINEERS
MOBILE DISTRICT
FORT McCLELLAN
CALHOUN COUNTY, ALABAMA
Contract No. DACA21-96-D-0018

IT CORPORATION
A Member of The IT Group